



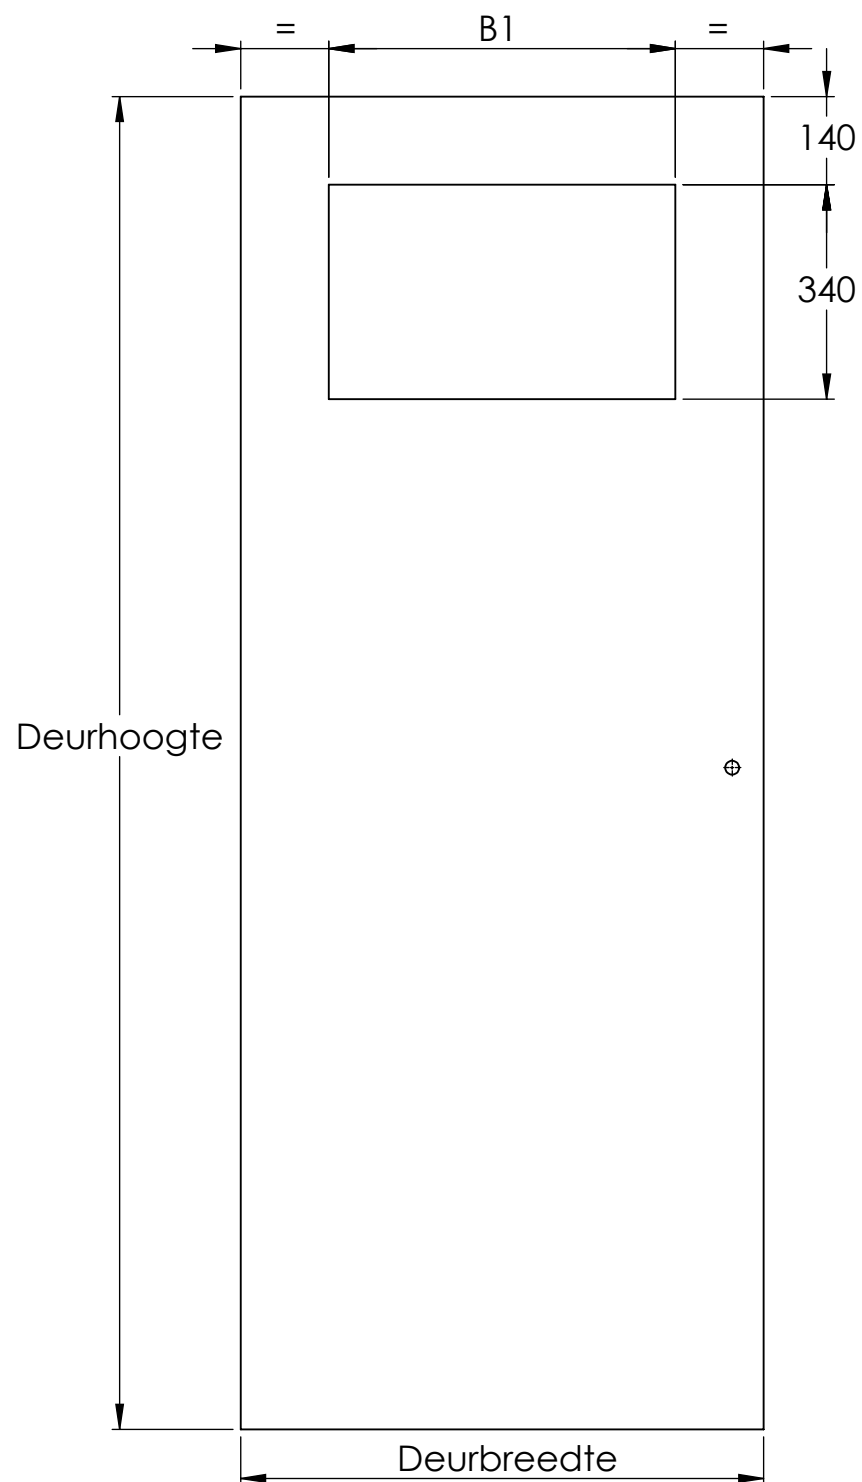

Model 2.0

Deurbreedte		
Van	Tot	B1
505	554	265
555	604	315
605	654	365
655	704	415
705	754	465
755	804	515
805	854	565
855	904	615
905	954	665
955	1004	715
1005	1054	765
1055	1104	815
1105	1154	865
1155	1204	915
1205	1254	965
1255	1304	855*
1305	1254	905*
1355	1404	955*
1405	1454	1005*
1455	1504	1055*
1505	1554	1105*
1555	1604	1155*

* Bij deurbreedtes > 1254, minimale stijlbreedtes 200mm in verband met stabiliteit.

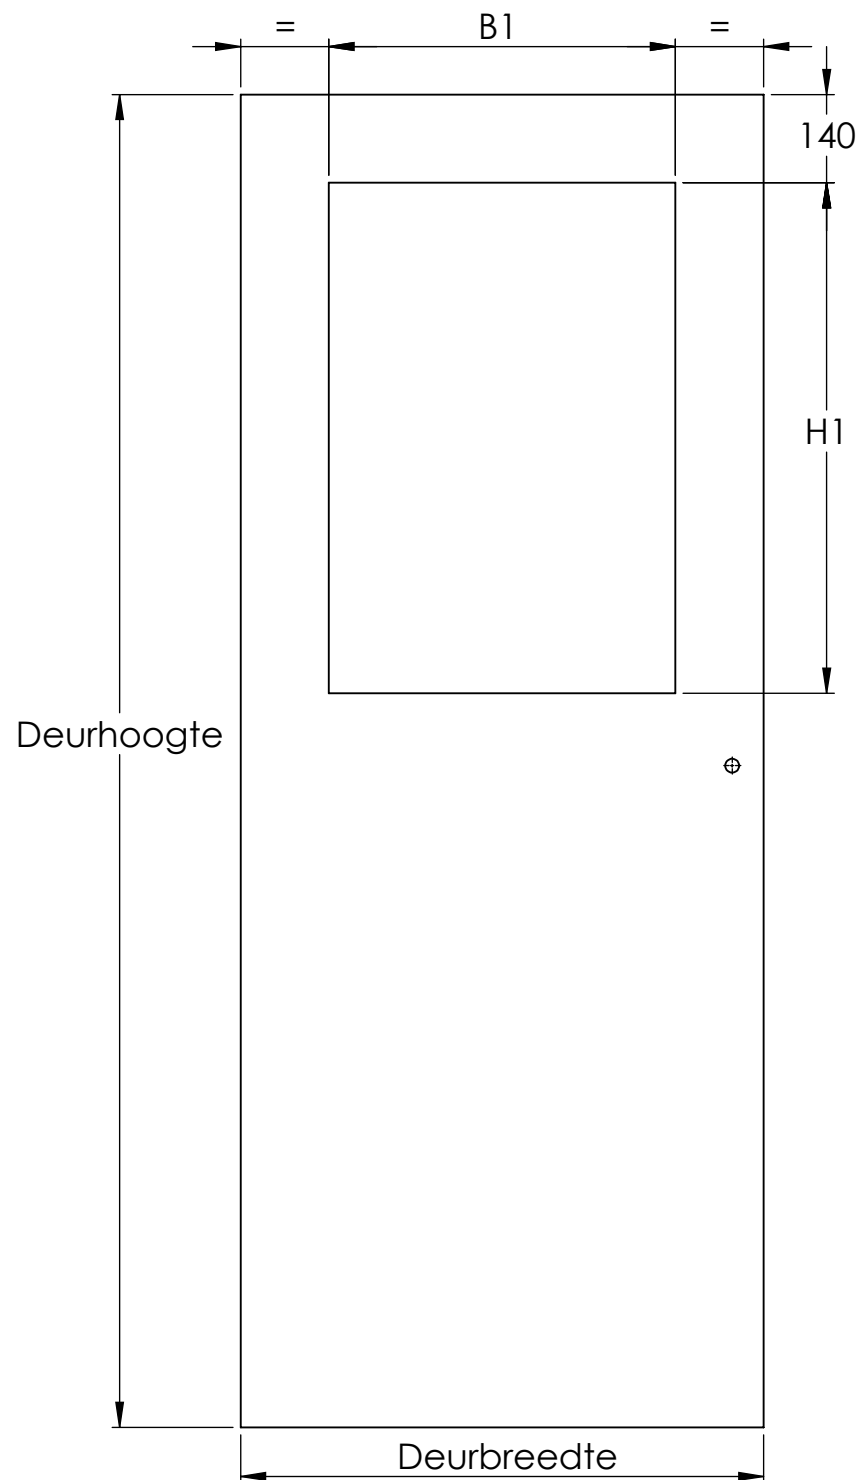


Model 5.0

Deurhoogte		
Van	Tot	H1
	<1650	Op aanvraag
1650	1749	410
1750	1849	510
1850	1949	610
1950	2049	710
2050	2149	810
2150	2249	910
2250	2349	1010
2350	2449	1110
2450	2549	1210
2550	2649	1310

Deurbreedte		
Van	Tot	B1
505	554	265
555	604	315
605	654	365
655	704	415
705	754	465
755	804	515
805	854	565
855	904	615
905	954	665
955	1004	715
1005	1054	765
1055	1104	815
1105	1154	865
1155	1204	915
1205	1254	965
1255	1304	855*
1305	1254	905*
1355	1404	955*
1405	1454	1005*
1455	1504	1055*
1505	1554	1105*
1555	1604	1155*

* Bij deurbreedtes > 1254, minimale stijlbreedtes 200mm in verband met stabiliteit.

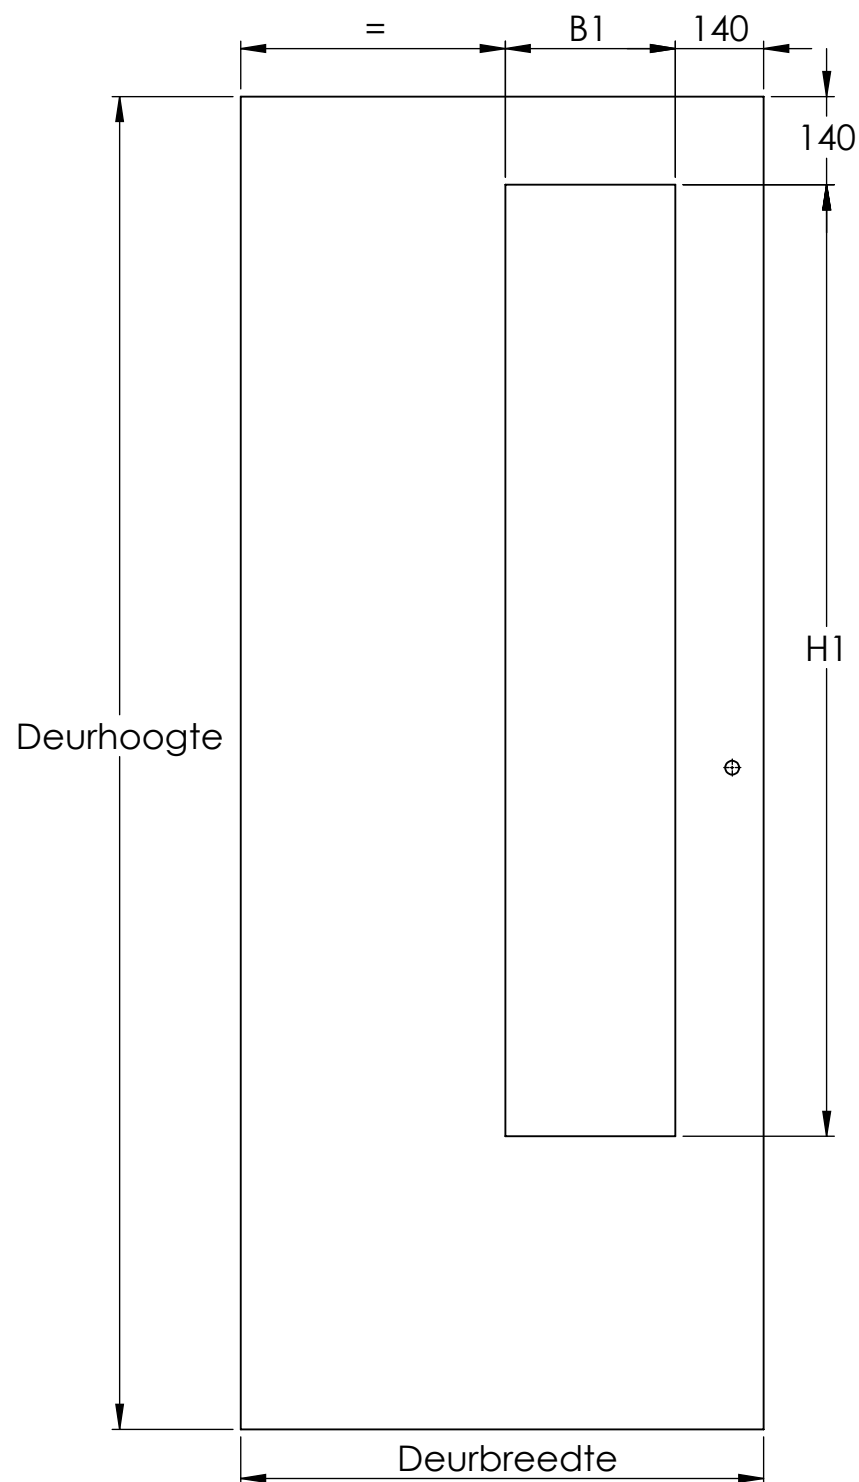


Model 6.0

Deurhoogte		
Van	Tot	H1
	<1650	Op aanvraag
1650	1749	1110
1750	1849	1210
1850	1949	1310
1950	2049	1410
2050	2149	1510
2150	2249	1610
2250	2349	1710
2350	2449	1810
2450	2549	1910
2550	2649	2010

Deurbreedte		
Van	Tot	B1
505	554	120
555	604	145
605	654	170
655	704	195
705	754	220
755	804	245
805	854	270
855	904	295
905	954	320
955	1004	345
1005	1054	370
1055	1104	395
1105	1154	420
1155	1204	445
1205	1254	470
1255	1304	495*
1305	1254	520*
1355	1404	545*
1405	1454	570*
1455	1504	595*
1505	1554	620*
1555	1604	645*

* Bij deurbreedtes > 1254, minimale stijlbreedtes 200mm in verband met stabiliteit.

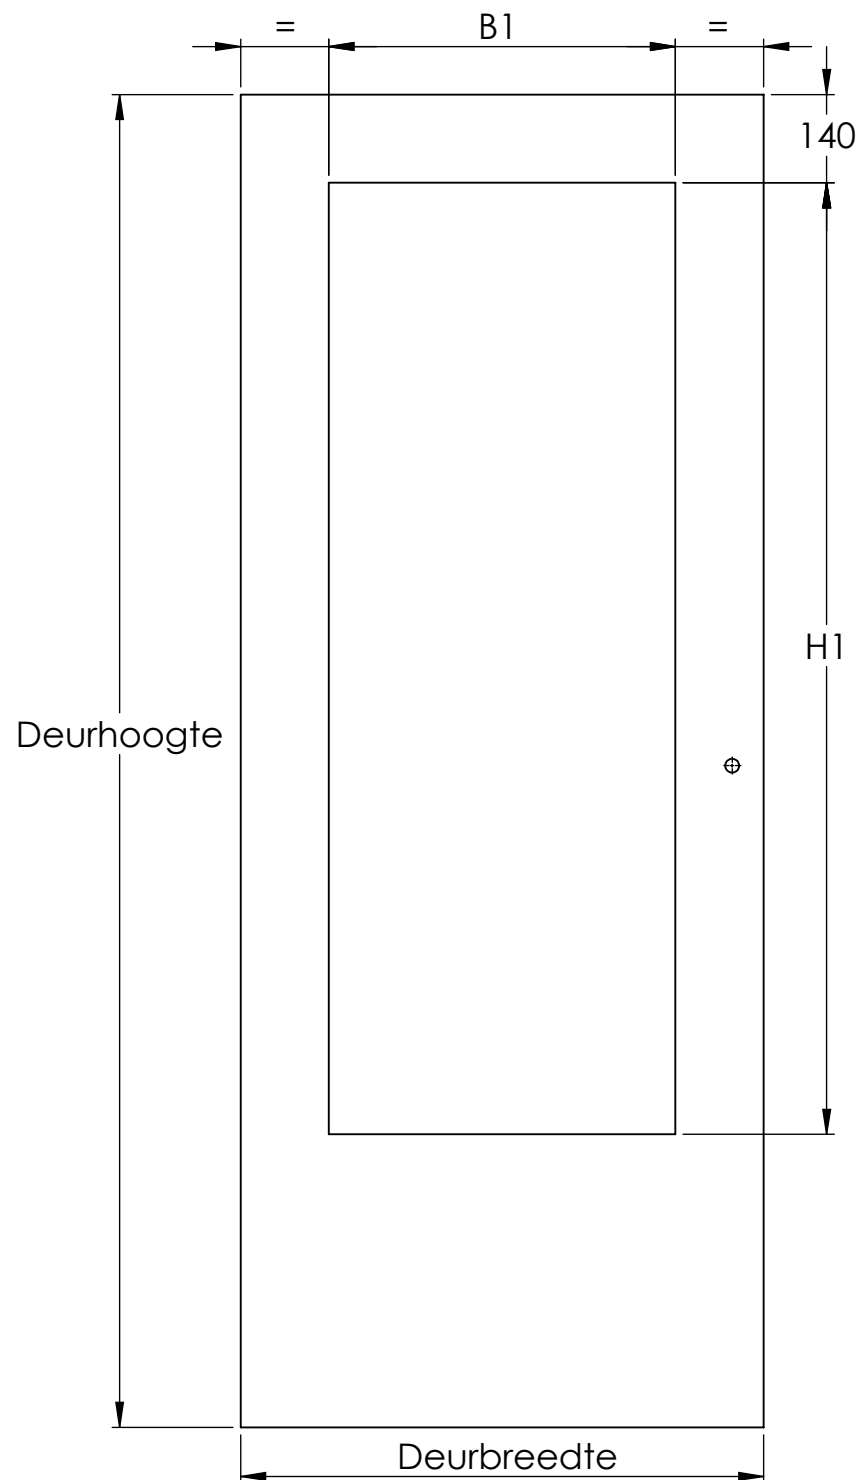

Model 7.0

Deurhoogte		
Van	Tot	H1
	<1650	Op aanvraag
1650	1749	1110
1750	1849	1210
1850	1949	1310
1950	2049	1410
2050	2149	1510
2150	2249	1610
2250	2349	1710
2350	2449	1810
2450	2549	1910
2550	2649	2010

Deurbreedte		
Van	Tot	B1
505	554	265
555	604	315
605	654	365
655	704	415
705	754	465
755	804	515
805	854	565
855	904	615
905	954	665
955	1004	715
1005	1054	765
1055	1104	815
1105	1154	865
1155	1204	915
1205	1254	965
1255	1304	855*
1305	1254	905*
1355	1404	955*
1405	1454	1005*
1455	1504	1055*
1505	1554	1105*
1555	1604	1155*

* Bij deurbreedtes > 1254, minimale stijlbreedtes 200mm in verband met stabiliteit.